



Proposed Works

1. Contractor to provide fixed price for undertaking works as indicated, to cover Chainage 0-150
Contractor to provide separate prices for works in accordance with Options 1a/1b and 2a/2b.
2. Contractor to provide a rate for undertaking the specified works per 10 linear metres for works to cover an increase or decrease in the extent specified in Note 1.
3. Works to comprise the formation of a pathway improvement based upon the typical cross section shown below, to include:
4. Sub-grade preparation including but not exclusively stripping of existing vegetation, organic and other deleterious matter all to be disposed of on site in a location to be agreed - assume haul distance not greater than 500m.
5. Any localised soft spots to be removed to a suitable depth and made good with the agreed surfacing material and well compacted.
6. Apply an approved and appropriate pre-emergent weedkiller.
7. Prepared sub-formation to be prepared and proof rolled essentially in accordance with DoT Specification for Highway Works (SHW) Clause 616 and 612 respectively.
8. If DoT Type 1 sub-base is to be used this shall be supplied graded in accordance with SHW Clause 803 and laid and compacted essentially in accordance with Clause 802.
9. If asphalt planings are selected as the preferred surface material then a similar material grading and placement and compaction method shall be employed to achieved similar results.
10. Timber used for the provision of edge restraints shall be supplied and used in accordance with SHW 300 Series clauses applicable to timber fencing, with particular reference to Clause 311 covering preservative treatments

1. This drawing and the works depicted thereon are the copyright of BHA Consulting Ltd. Unauthorised reproduction infringes copyright.
2. This drawing should be read in conjunction with BHA Consulting Ltd engineering related drawings and all relevant drawings by the Architect and other specialists.
3. This drawing is based on the Topographical Survey undertaken by BS Surveys Ltd.
4. All dimensions are in millimetres unless stated otherwise.
5. All levels are in metres above ordnance datum (AOD) unless stated otherwise.
6. All co-ordinates are in metres to UK National Grid unless stated otherwise.
7. Do not scale from this drawing. All dimensions are to be checked and verified on site. Any discrepancy between this drawing and condition existing on site shall be reported to the Engineer.

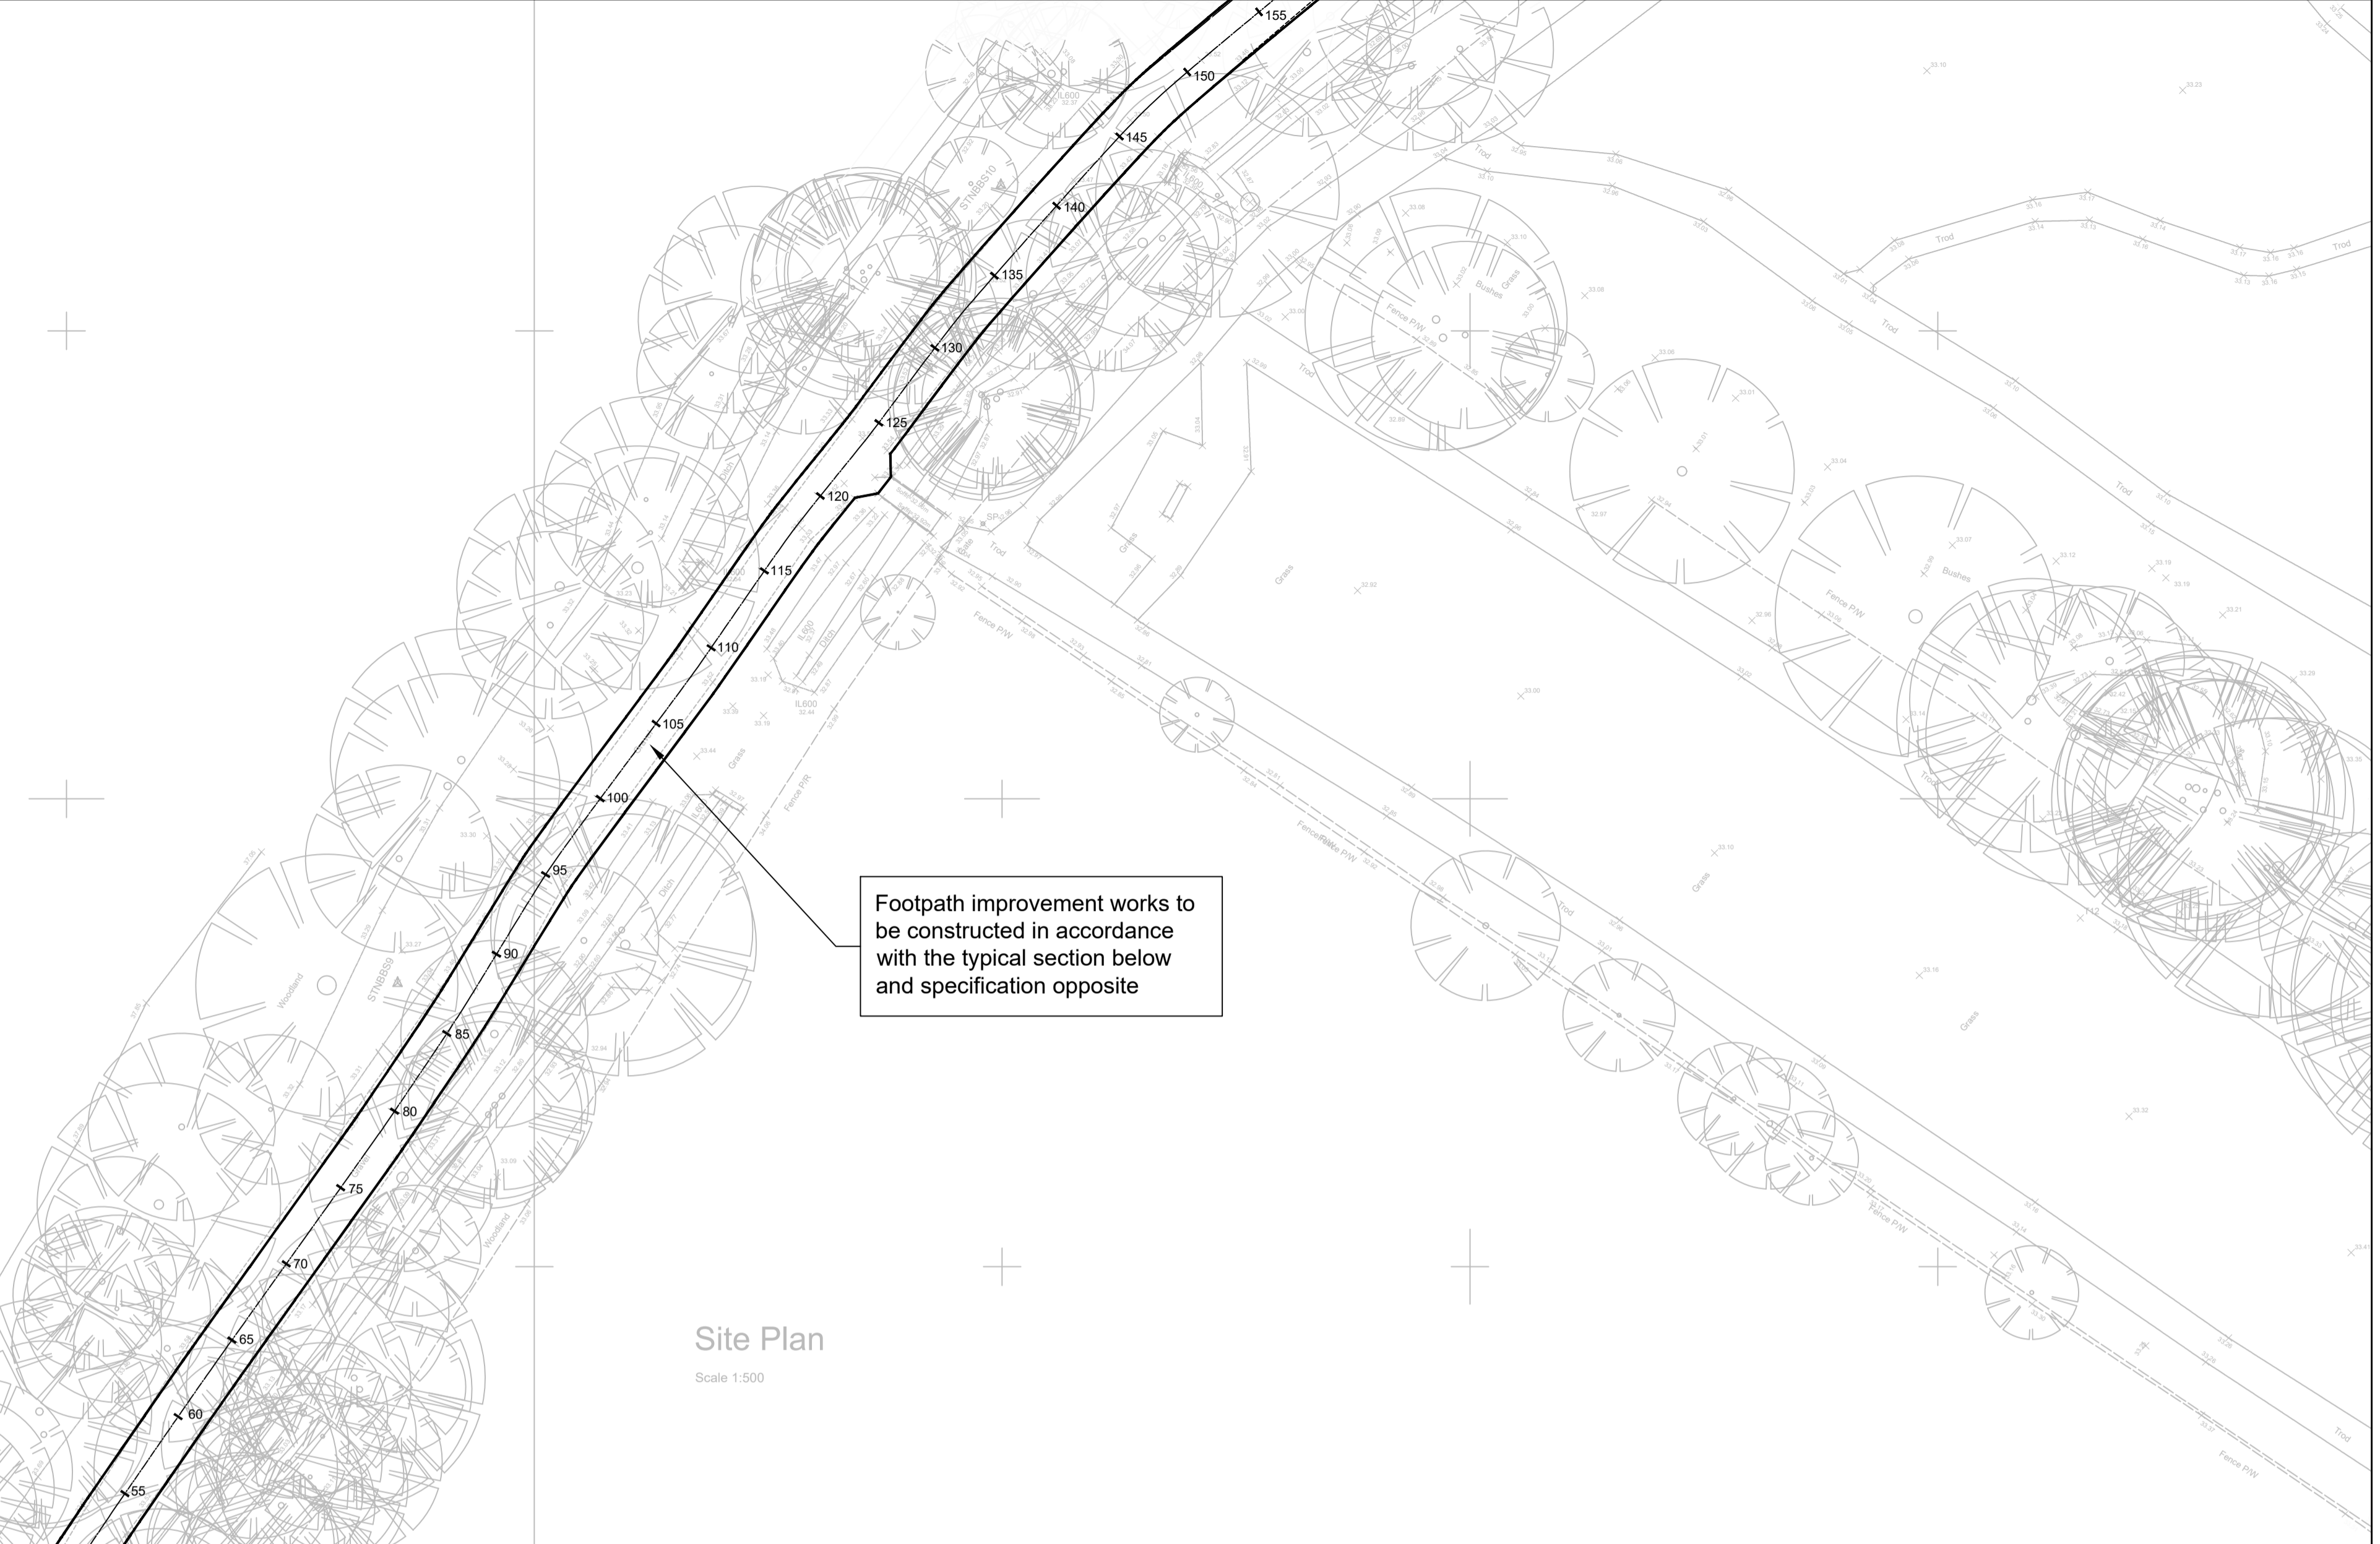

Site Plan
Scale 1:500

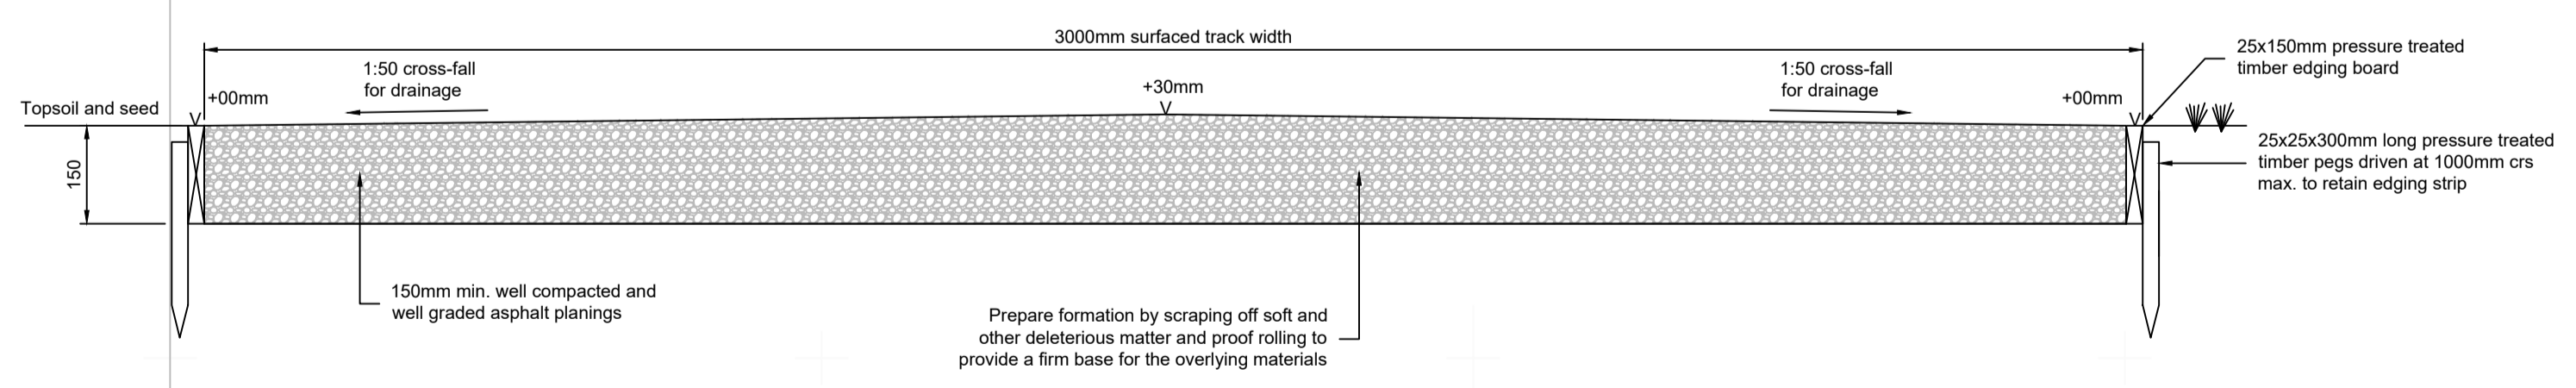

Typical Section
Scale 1:10

- Option 1a - as shown above
- Option 1b - as above but omitting timber edgings
- Option 2a - as above substituting DoT Type 1 for asphalt planings
- Option 2b - as Option 2a but omitting timber edgings

P1	TENDER ISSUE	18.5.22	AW	AW
Rev	Description	Date	By	App

P - Preliminary
C - For Construction

BHA
CONSULTING
CIVIL - STRUCTURAL - ENVIRONMENTAL

30 Connaught Rd
Attleborough
Norfolk
NR17 2BW
Tel 01953 456806
email: office@b-h-a-consulting.co.uk
website: www.b-h-a-consulting.co.uk

Client
Attleborough Town Council

Project Title
Decoy Common
Proposed Footpath Improvements

Drawing Title
Layout and Details

Drawn by AW	Checked by AW	Approved By AW
Size A1	Scale As Noted	Date May 2022

Drawing No. ATC/100	Rev P1
------------------------	-----------