

**THE NORFOLK COUNTY COUNCIL (ATTLEBOROUGH, VARIOUS ROADS)
(PROHIBITION OF WAITING, LOADING AND UNLOADING,
SCHOOL KEEP CLEAR) ORDER 2020**

The Norfolk County Council propose to make an Order under the Road Traffic Regulation Act 1984, the effect of which on vehicles will be to:-

- (i) prohibit waiting at all times along the lengths of road specified in Schedule 1 below; and
- (ii) prohibit stopping along the school keep clear markings at all times along the length of carriageway specified in Schedule 2 below.

A copy of the Order, Statement of Reasons for making the Order and a plan may be viewed online at <https://norfolk.citizenspace.com/>. Copies may also be available for inspection at Norfolk County Council, County Hall, Norwich and at the offices of Breckland District Council, Elizabeth House, Walpole Loke, Dereham during normal office hours. However, during the current epidemic staffing levels have been reduced and viewing online would be recommended in keeping with the government guidelines.

Any objections and representations relating to the Order must be made in writing and must specify the grounds on which they are made. All correspondence for these proposals must be received at the office of the nplaw, Norfolk County Council, County Hall, Martineau Lane, Norwich, NR1 2DH, marked for the attention of Mrs Simmons, by 4th August 2020. They may also be emailed to trafficorders@norfolk.gov.uk.

The Officer dealing with the public enquiries concerning these proposals is Mr E Cox telephone 01603 223931 or 0344 800 8020.

SCHEDULE 1

Proposed Prohibition of Waiting, Loading and Unloading – Monday to Friday:
0730 hrs to 0930 hrs and 1430 hrs to 1630 hrs

U3P277 Goldfinch Drive West side	-	From its southernmost junction with the C572 London Road north-westward for a distance of 5 metres
U3P412 Harebell Road Both sides	-	From its junction with the C572 London Road south-eastward for a distance of 15 metres
U33147 Hillsend Lane East side	-	From its junction with the C572 London Road north-westward for a distance of 5 metres
U31475 Keeling Way Both sides		From its junction with the C572 London Road south-eastward for a distance of 13 metres
C572 London Road North side	-	From its junction with U33147 Hillsend Lane north-eastward to its junction with Goldfinch Drive for a total length of 326 metres
C572 London Road South side	-	From its junction with U33124 New Road north-eastward to a point 47 metres north-eastward of its junction with the U31475 Keeling Way
U33124 New Road East side	-	From its junction with the C572 London Road south-eastward for a distance of 11 metres

SCHEDULE 2

School Keep Clearway

C572 London Road North side	-	From a point 63 metres north-eastward of its junction with the U33147 Hillsend Lane for a distance of 44 metres
	-	From a point 130 metres north-eastward of its junction with the U33147 Hillsend Lane for a distance of 44 metres

DATED this 10th day of July 2020



Helen Edwards
Chief Legal Officer



County Hall,
Martineau Lane,
Norwich. NR1 2DH

Note: Information you send to the Council will be used for any purpose connected with the making or confirming of the Order and will be held as long as reasonably necessary for those purposes. It may also be released to others in response to freedom of information requests.

HKS/63404(AttleboroughEC4787Notice1)20

Rosecroft Primary School

X: 603564
Y: 294201

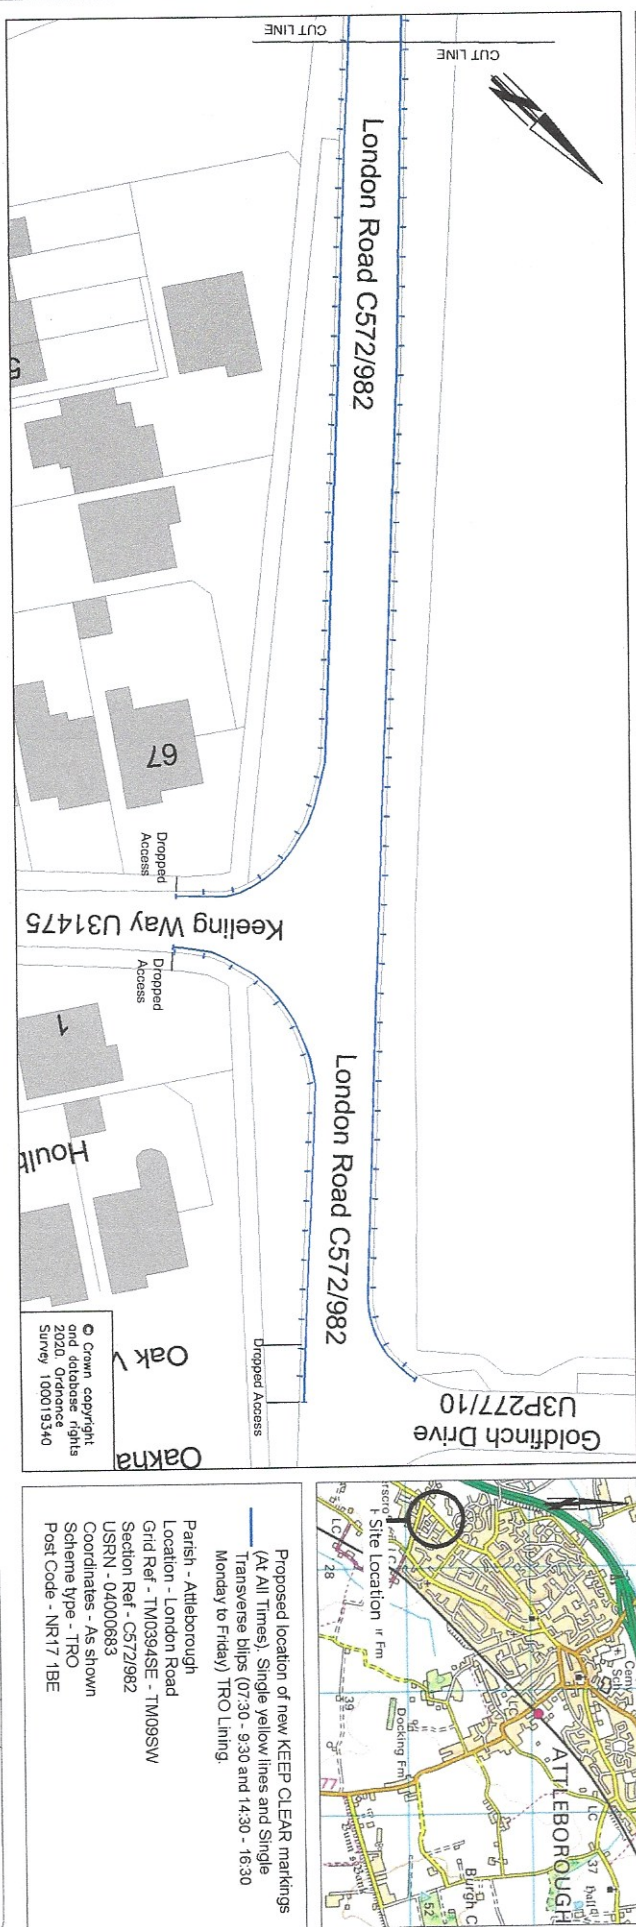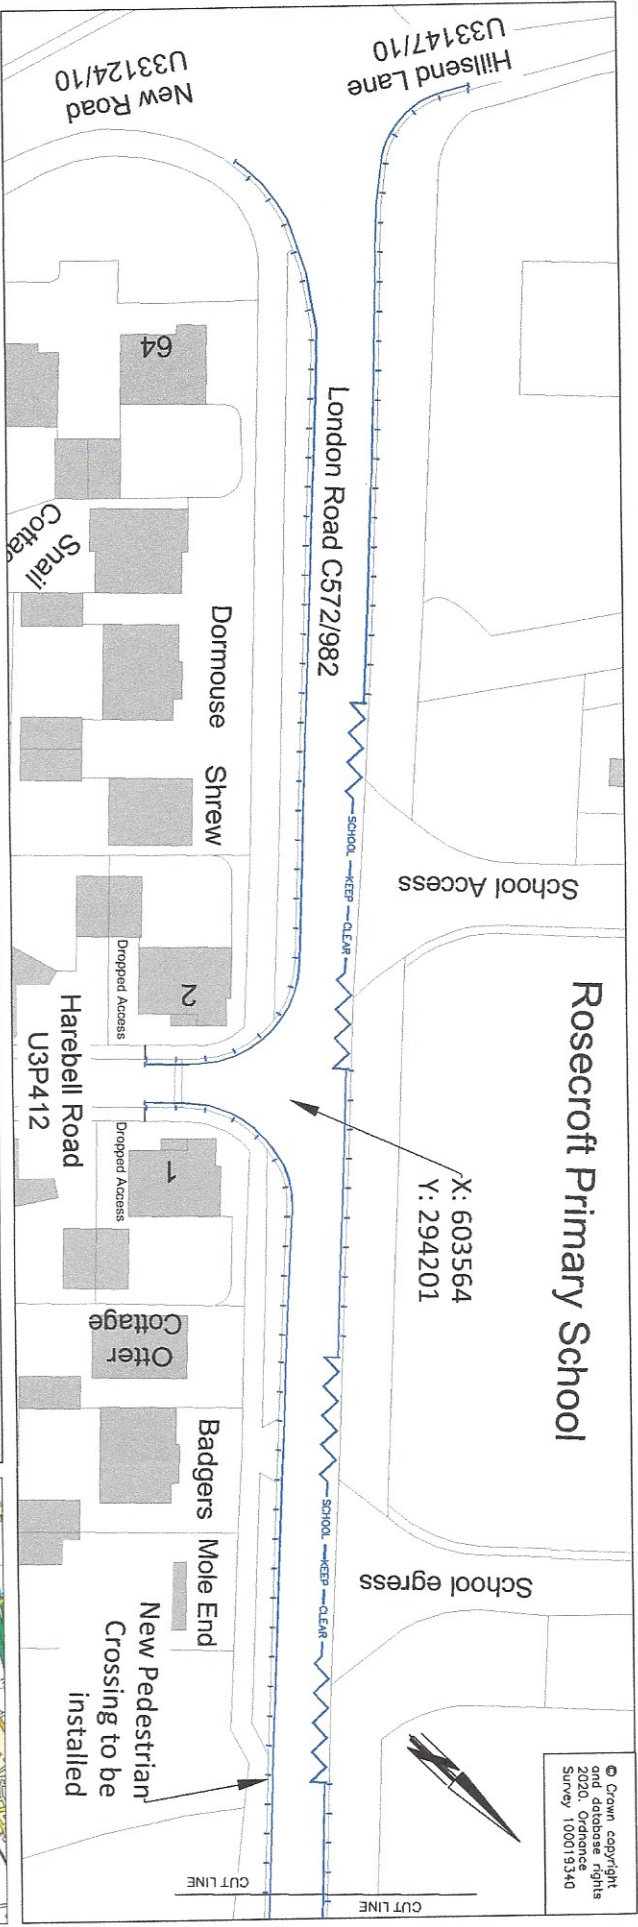

Parish - Attleborough
Location - London Road
Grid Ref - TM0394SE - TM09SW
Section Ref - C572/982
USRN - 04000683
Coordinates - As shown
Scheme type - TRO
Post Code - NR17 1BE

© Crown copyright
and database rights
2020. Ordnance
Survey 100019340

© Crown copyright
and database rights
2020. Ordnance
Survey 100019340



Tom McCabe
Executive Director of
Environmental Services
Norfolk County Council
County Hall, Northgate Lane
Norwich NR1 2SR

DRAWING TITLE
Rosecroft Primary School
Attleborough
Walking and Loading Restrictions TRO

REV	DESCRIPTION	DRAWN BY	CHECKED	DATE
A	Revision to remove access	EC	MNH	09/19
B	Revised Reference Amended	EC	MNH	09/19

INITIALS	DATE	DRAWING NO.
DESIGNED BY	08/19	PROJ011
DRAWN BY	08/19	Rosecroft Primary School
CHECKED BY	08/19	Urban TRO