


KEY:

- Proposed 30mph speed limit extension
- Existing 30mph speed limit
- Existing 60mph speed limit
- Approximate location of signs
- Development boundary

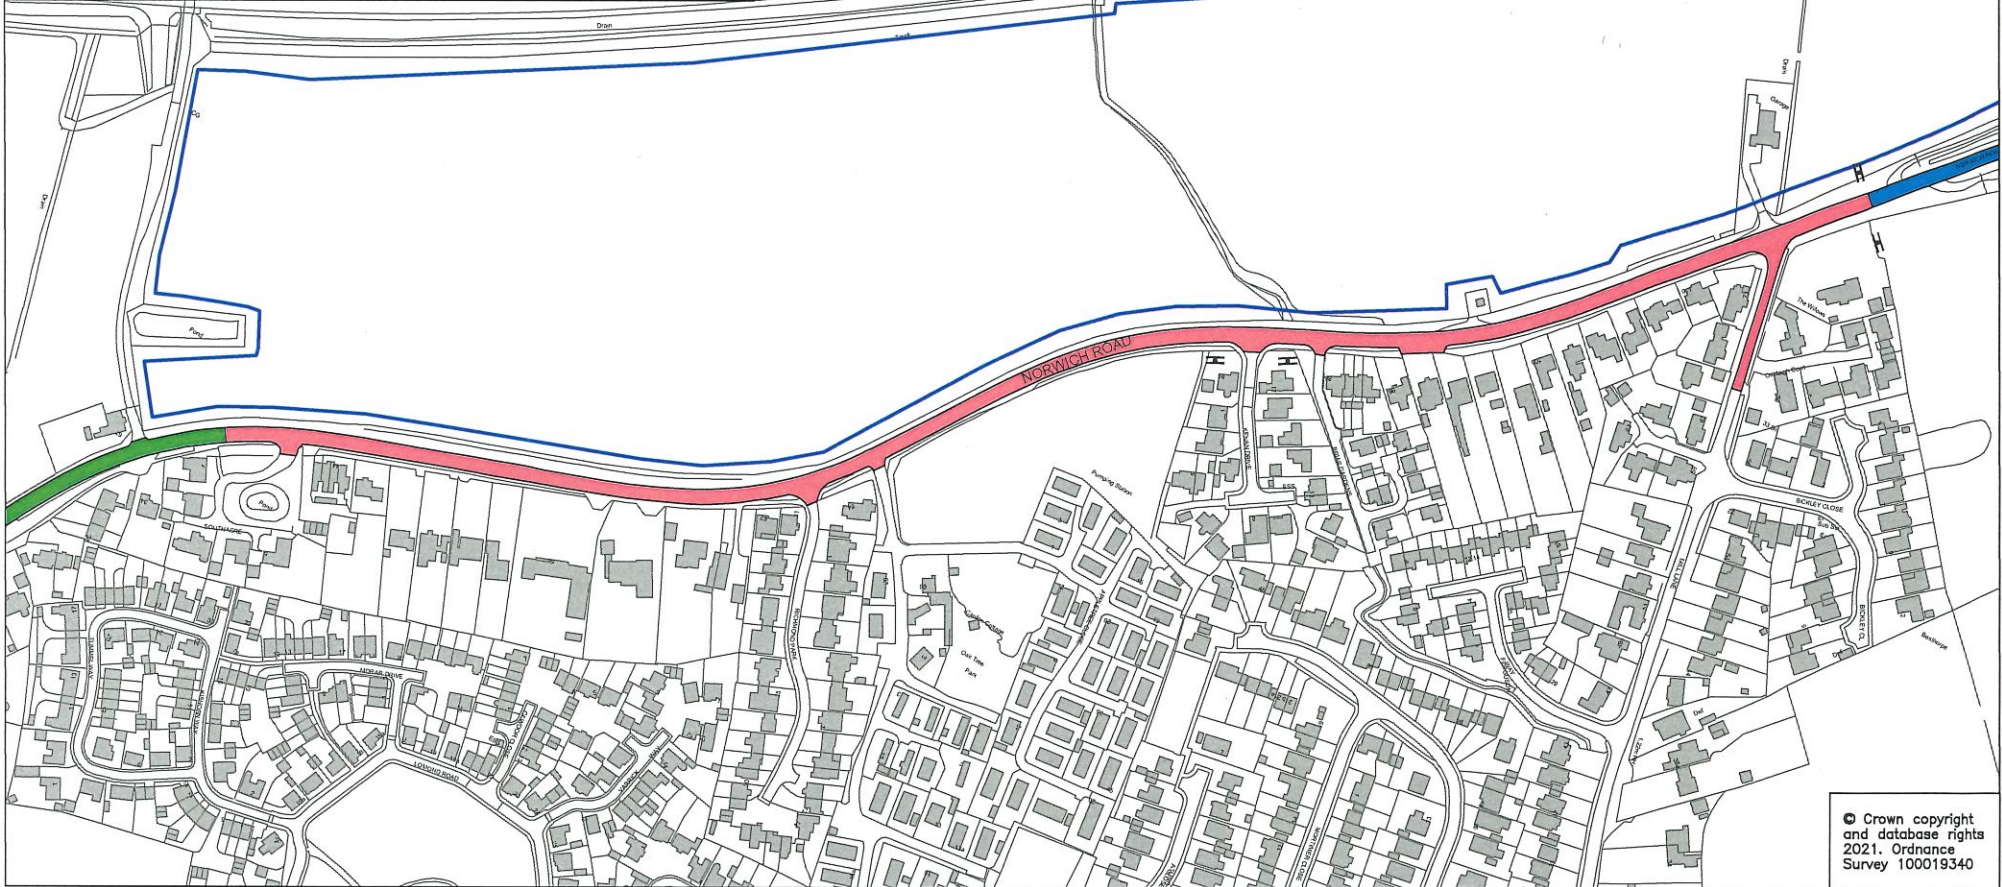

© Crown copyright and database rights 2021. Ordnance Survey 100019340

REV.	DESCRIPTION	DRAWN BY	CHECKED	DATE

SURVEYED BY	INITIALS	DATE	DRAWING No.
OS	OS	2022	PRZ018-HPD-001
DESIGNED BY	INITIALS	DATE	PROJECT TITLE
TWL	TWL	05/22	Besthorpe, Norwich Road
DRAWN BY	INITIALS	DATE	SCALE
TWL	TWL	05/22	1:2500 @A3
CHECKED BY	INITIALS	DATE	FILE No.
TL	TL	05/22	PRZ018