

Equipment and Surfacing Info;



Existing Units

- Junior Swings
- Large Slide
- Climbing Frame
- Cradle Swings *

New Units

- Kepal MPU
- Nathalie Pirate Ship
- Irazu Trim Trail
- Spinmee Roundabout
- Birds Nest Swing
- Guo Play Panels
- Car Spring Rocker
- Jumbo Plane Spring Rocker

*New Tango Dual Swing Seat (Parent & Toddler)

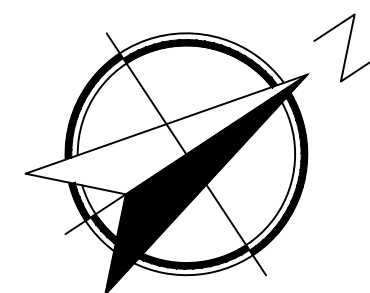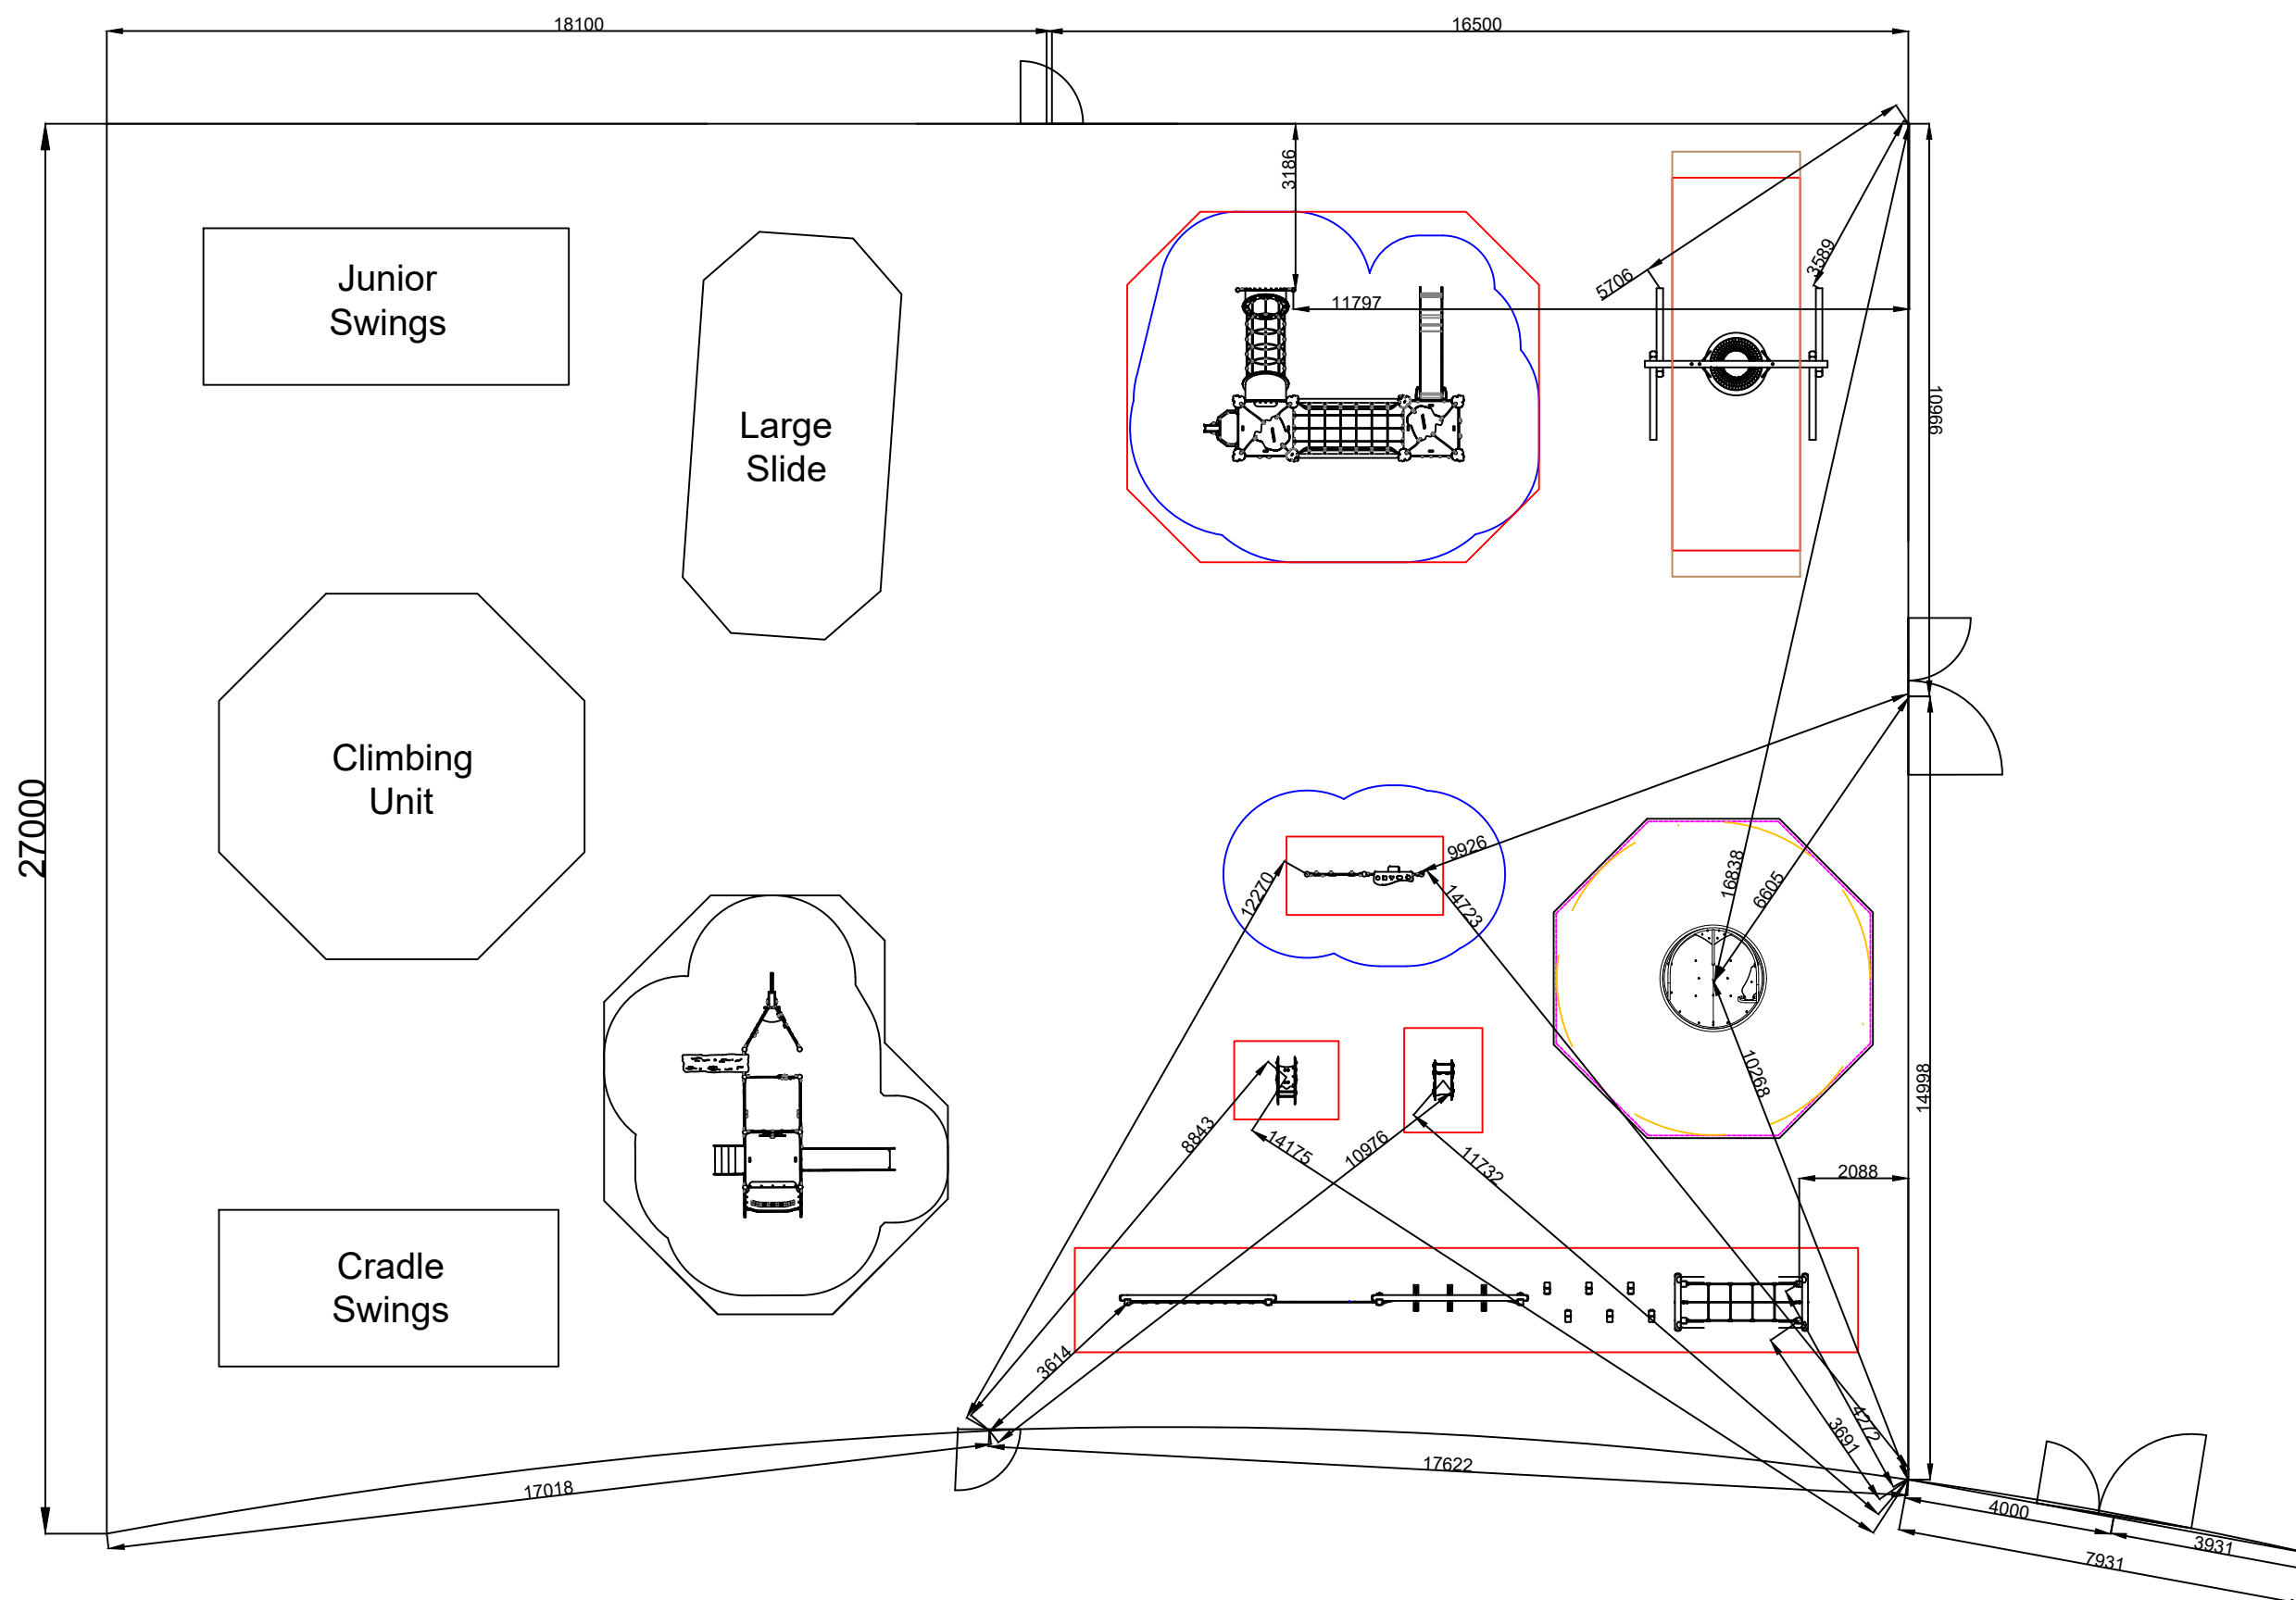

DATE:	ISSUE:	SCALE:
11/07/22	A	N/A @ A3

...logo's/online playgrounds (new branding)/clip master logo no white bg.jpg

Online Playgrounds

FENLAND HOUSE, PADGETTS ROAD, CHRISTCHURCH, WISBECH CAMBRIDGESHIRE, PE14 9PJ

DRAWING AND DESIGN PROPERTY OF FENLAND LEISURE PRODUCTS DO NOT MAKE COPIES WITHOUT THE EXPRESS PERMISSION OF FENLAND LEISURE PRODUCTS

DO NOT SCALE FROM DRAWING

Equipment and Surfacing Info;


Existing Units

- Junior Swings
- Large Slide
- Climbing Frame
- Cradle Swings *

New Units

- Kepal MPU
- Nathalie Pirate Ship
- Irazu Trim Trail
- Spinmee Roundabout
- Birds Nest Swing
- Guo Play Panels
- Car Spring Rocker
- Jumbo Plane Spring Rocker

*New Tango Dual Swing Seat
(Parent & Toddler)

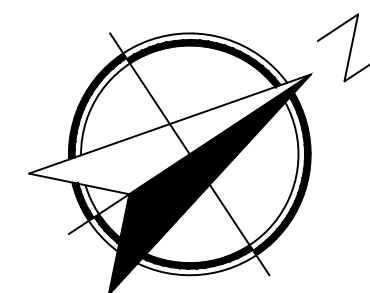


DATE:	ISSUE:	SCALE:
11/07/22	A	N/A @ A3

..logo\online playgrounds (new branding)\clip master logo no white bg.jpg




Online Playgrounds

FENLAND HOUSE, PADGETTS ROAD, CHRISTCHURCH, WISBECH
CAMBRIDGESHIRE, PE14 9PJ

DRAWING AND DESIGN PROPERTY OF FENLAND
LEISURE PRODUCTS DO NOT MAKE COPIES WITHOUT
THE EXPRESS PERMISSION OF FENLAND LEISURE
PRODUCTS

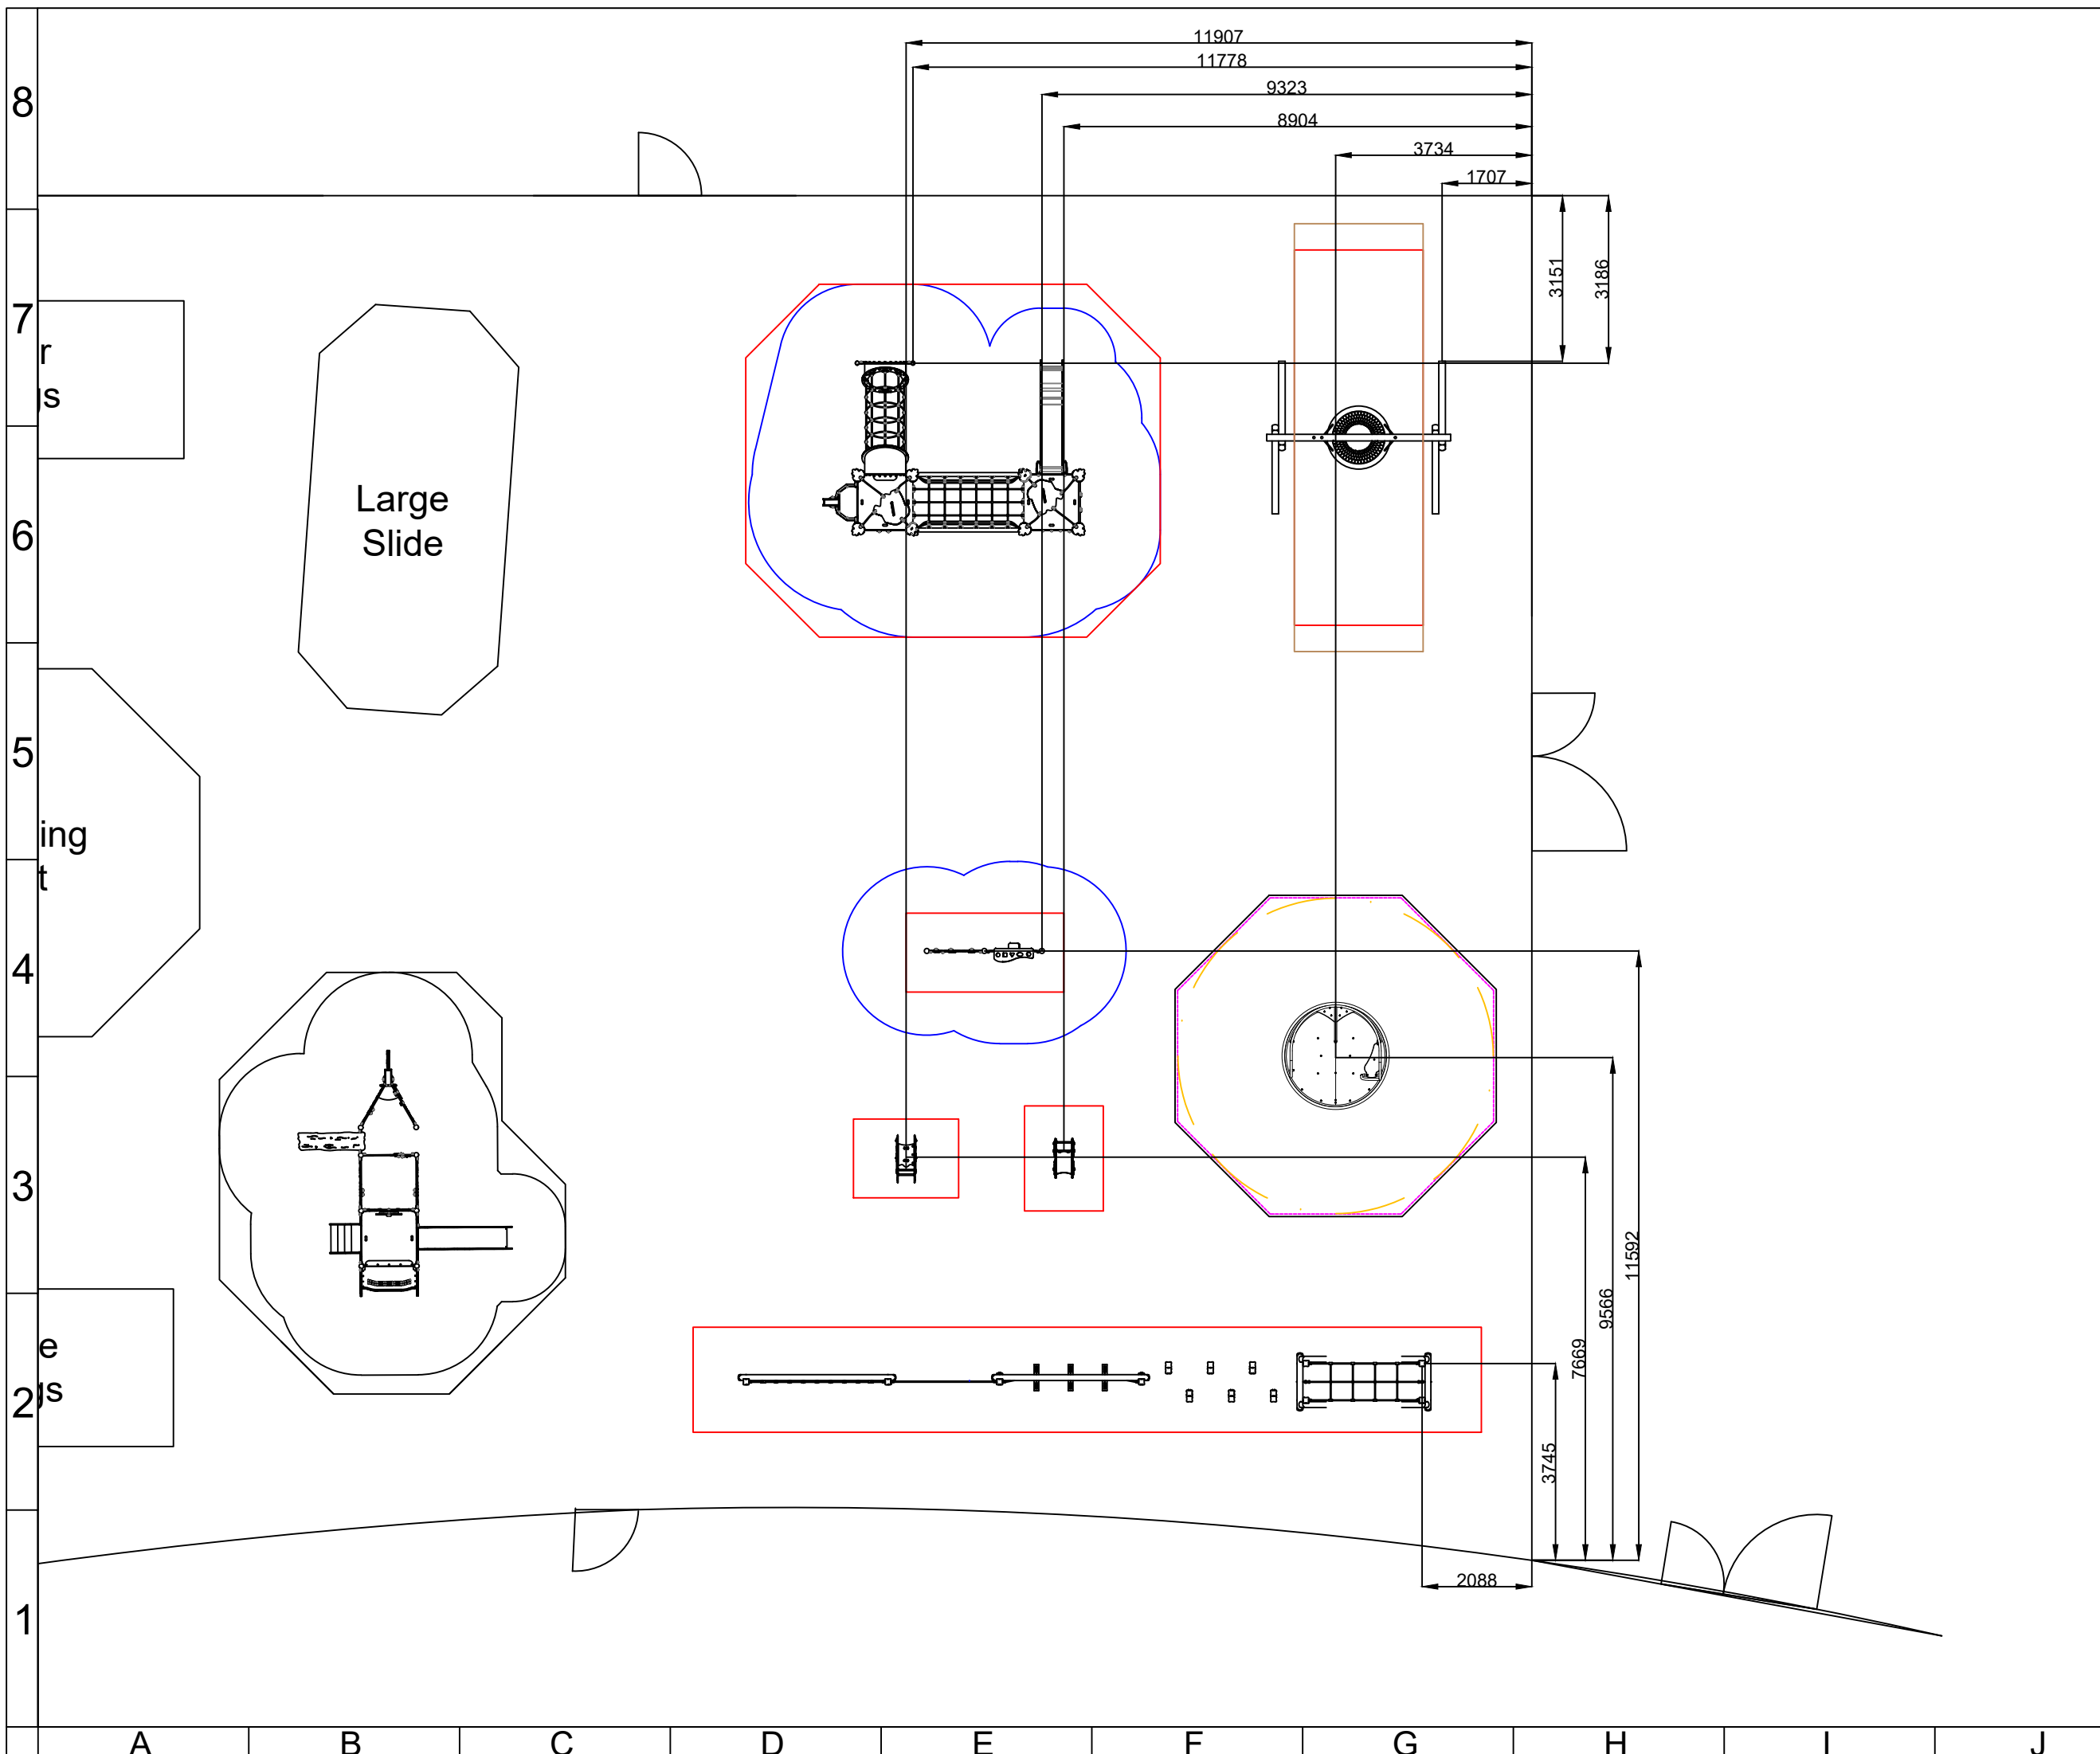


Equipment and Surfacing Info;
Nathalie Pirate Ship Surfacing Extension

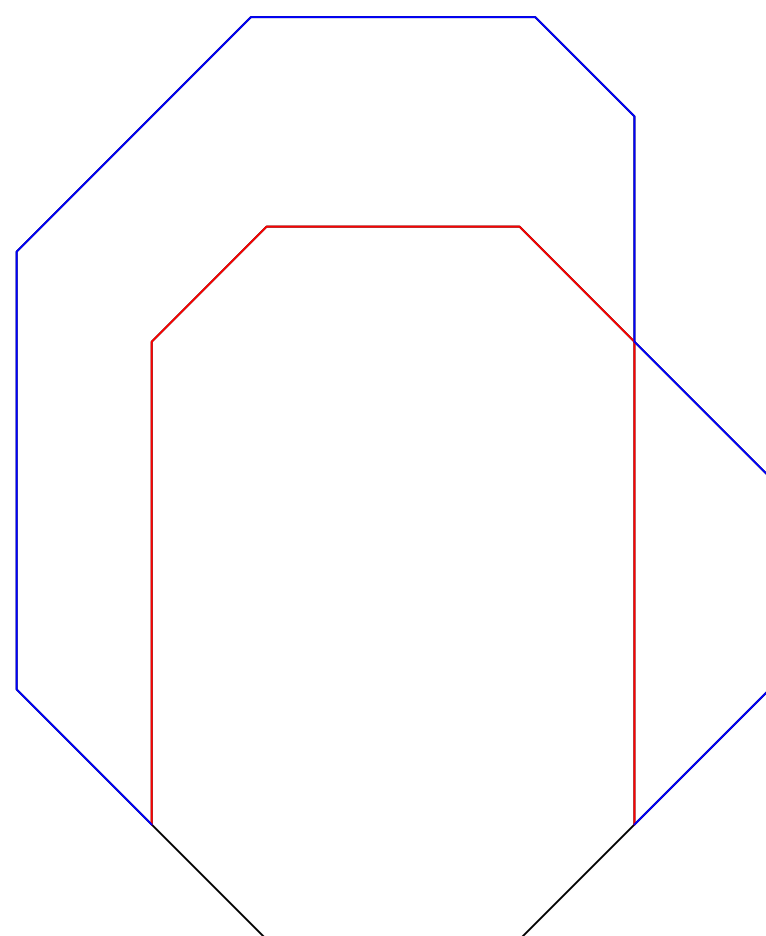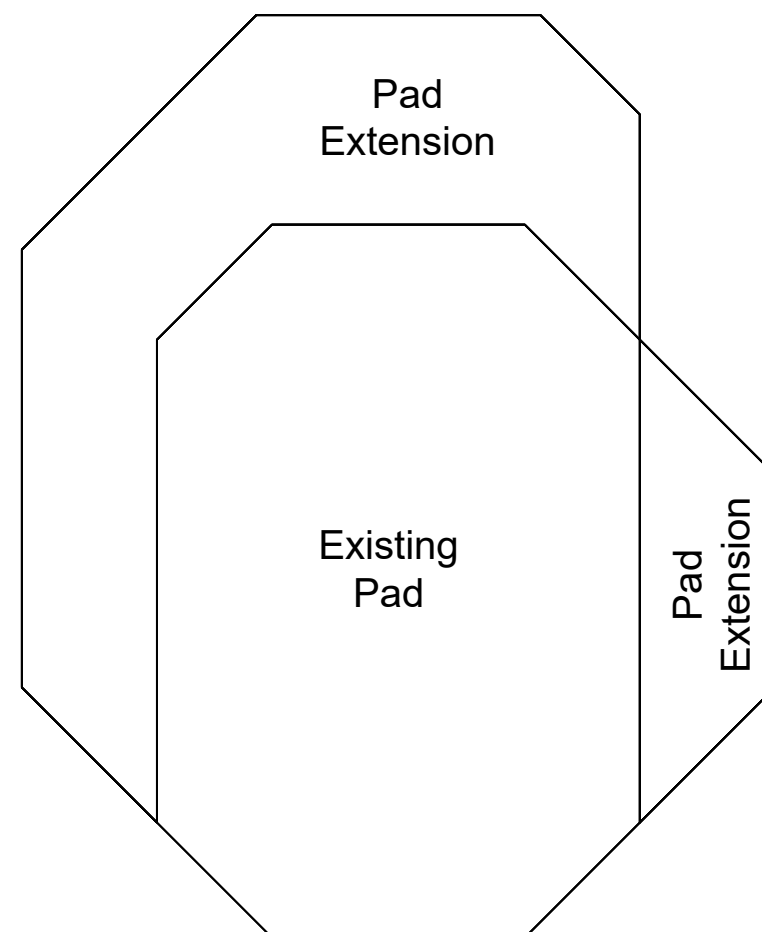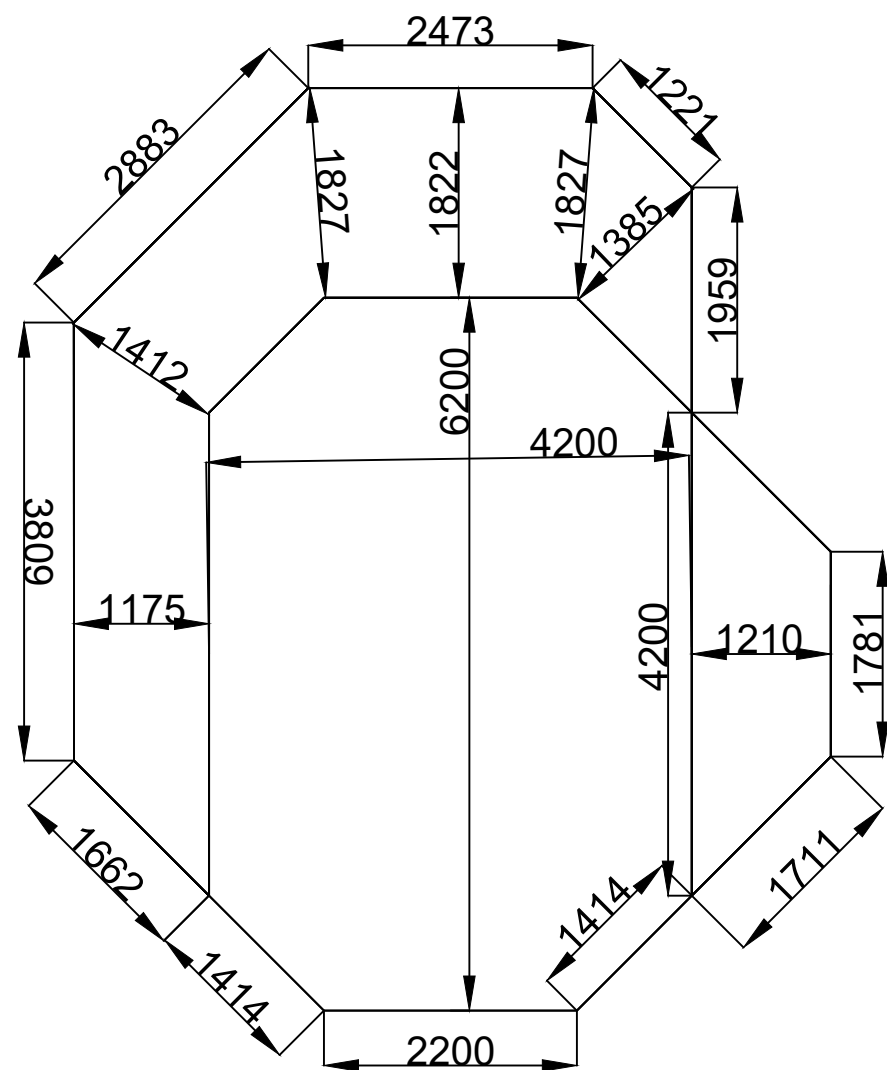

— Kerb to Remove = 13.5m

— New Kerb To Add = 19.2m

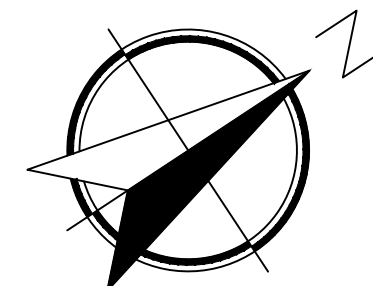

DATE: 11/07/22	ISSUE: A	SCALE: N/A @ A3
-------------------	-------------	--------------------

..logo\online playgrounds (new branding)\olp master logo no white bg.jpg

Online Playgrounds
FENLAND HOUSE, PADGETTS ROAD, CHRISTCHURCH, WISBECH
CAMBRIDGESHIRE, PE14 9PJ

DRAWING AND DESIGN PROPERTY OF FENLAND
LEISURE PRODUCTS DO NOT MAKE COPIES WITHOUT
THE EXPRESS PERMISSION OF FENLAND LEISURE
PRODUCTS

DO NOT SCALE
FROM DRAWING


Equipment and Surfacing Info;

Surfacing Details

Wetpour Total = 219.4m²

Existing Large Swings = Teal 21m²
 Existing Climbing Dome = Heather Violet 40.5m²
 Existing Toddler Swing = Orange 19.5m²
 New Boat on Extended Pad = Dark Blue 41.4m²
 New MPU = Rainbow Green 49m²
 New Basket Swing = Red 17m²
 New Roundabout = Beige 31m²

Safagrass Mats Total = 58 Mats
 Spring Rockers = 4
 Guo Play Panels = 4
 Trim Trail = 20
 Cableway = 30

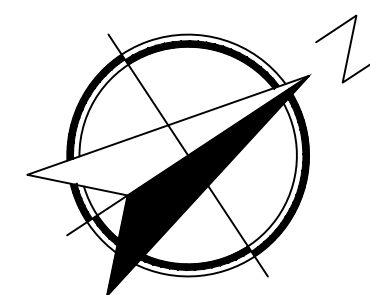



DATE:	ISSUE:	SCALE:
11/07/22	A	N/A @ A3

...logo\online playgrounds (new branding)\top master logo no white bg.jpg

Online Playgrounds
 FENLAND HOUSE, PADGETTS ROAD, CHRISTCHURCH, WISBECH
 CAMBRIDGESHIRE, PE14 9PJ

DRAWING AND DESIGN PROPERTY OF FENLAND LEISURE PRODUCTS DO NOT MAKE COPIES WITHOUT THE EXPRESS PERMISSION OF FENLAND LEISURE PRODUCTS

DO NOT SCALE FROM DRAWING

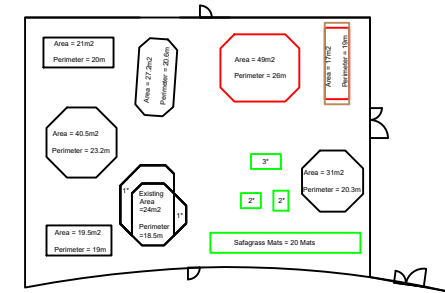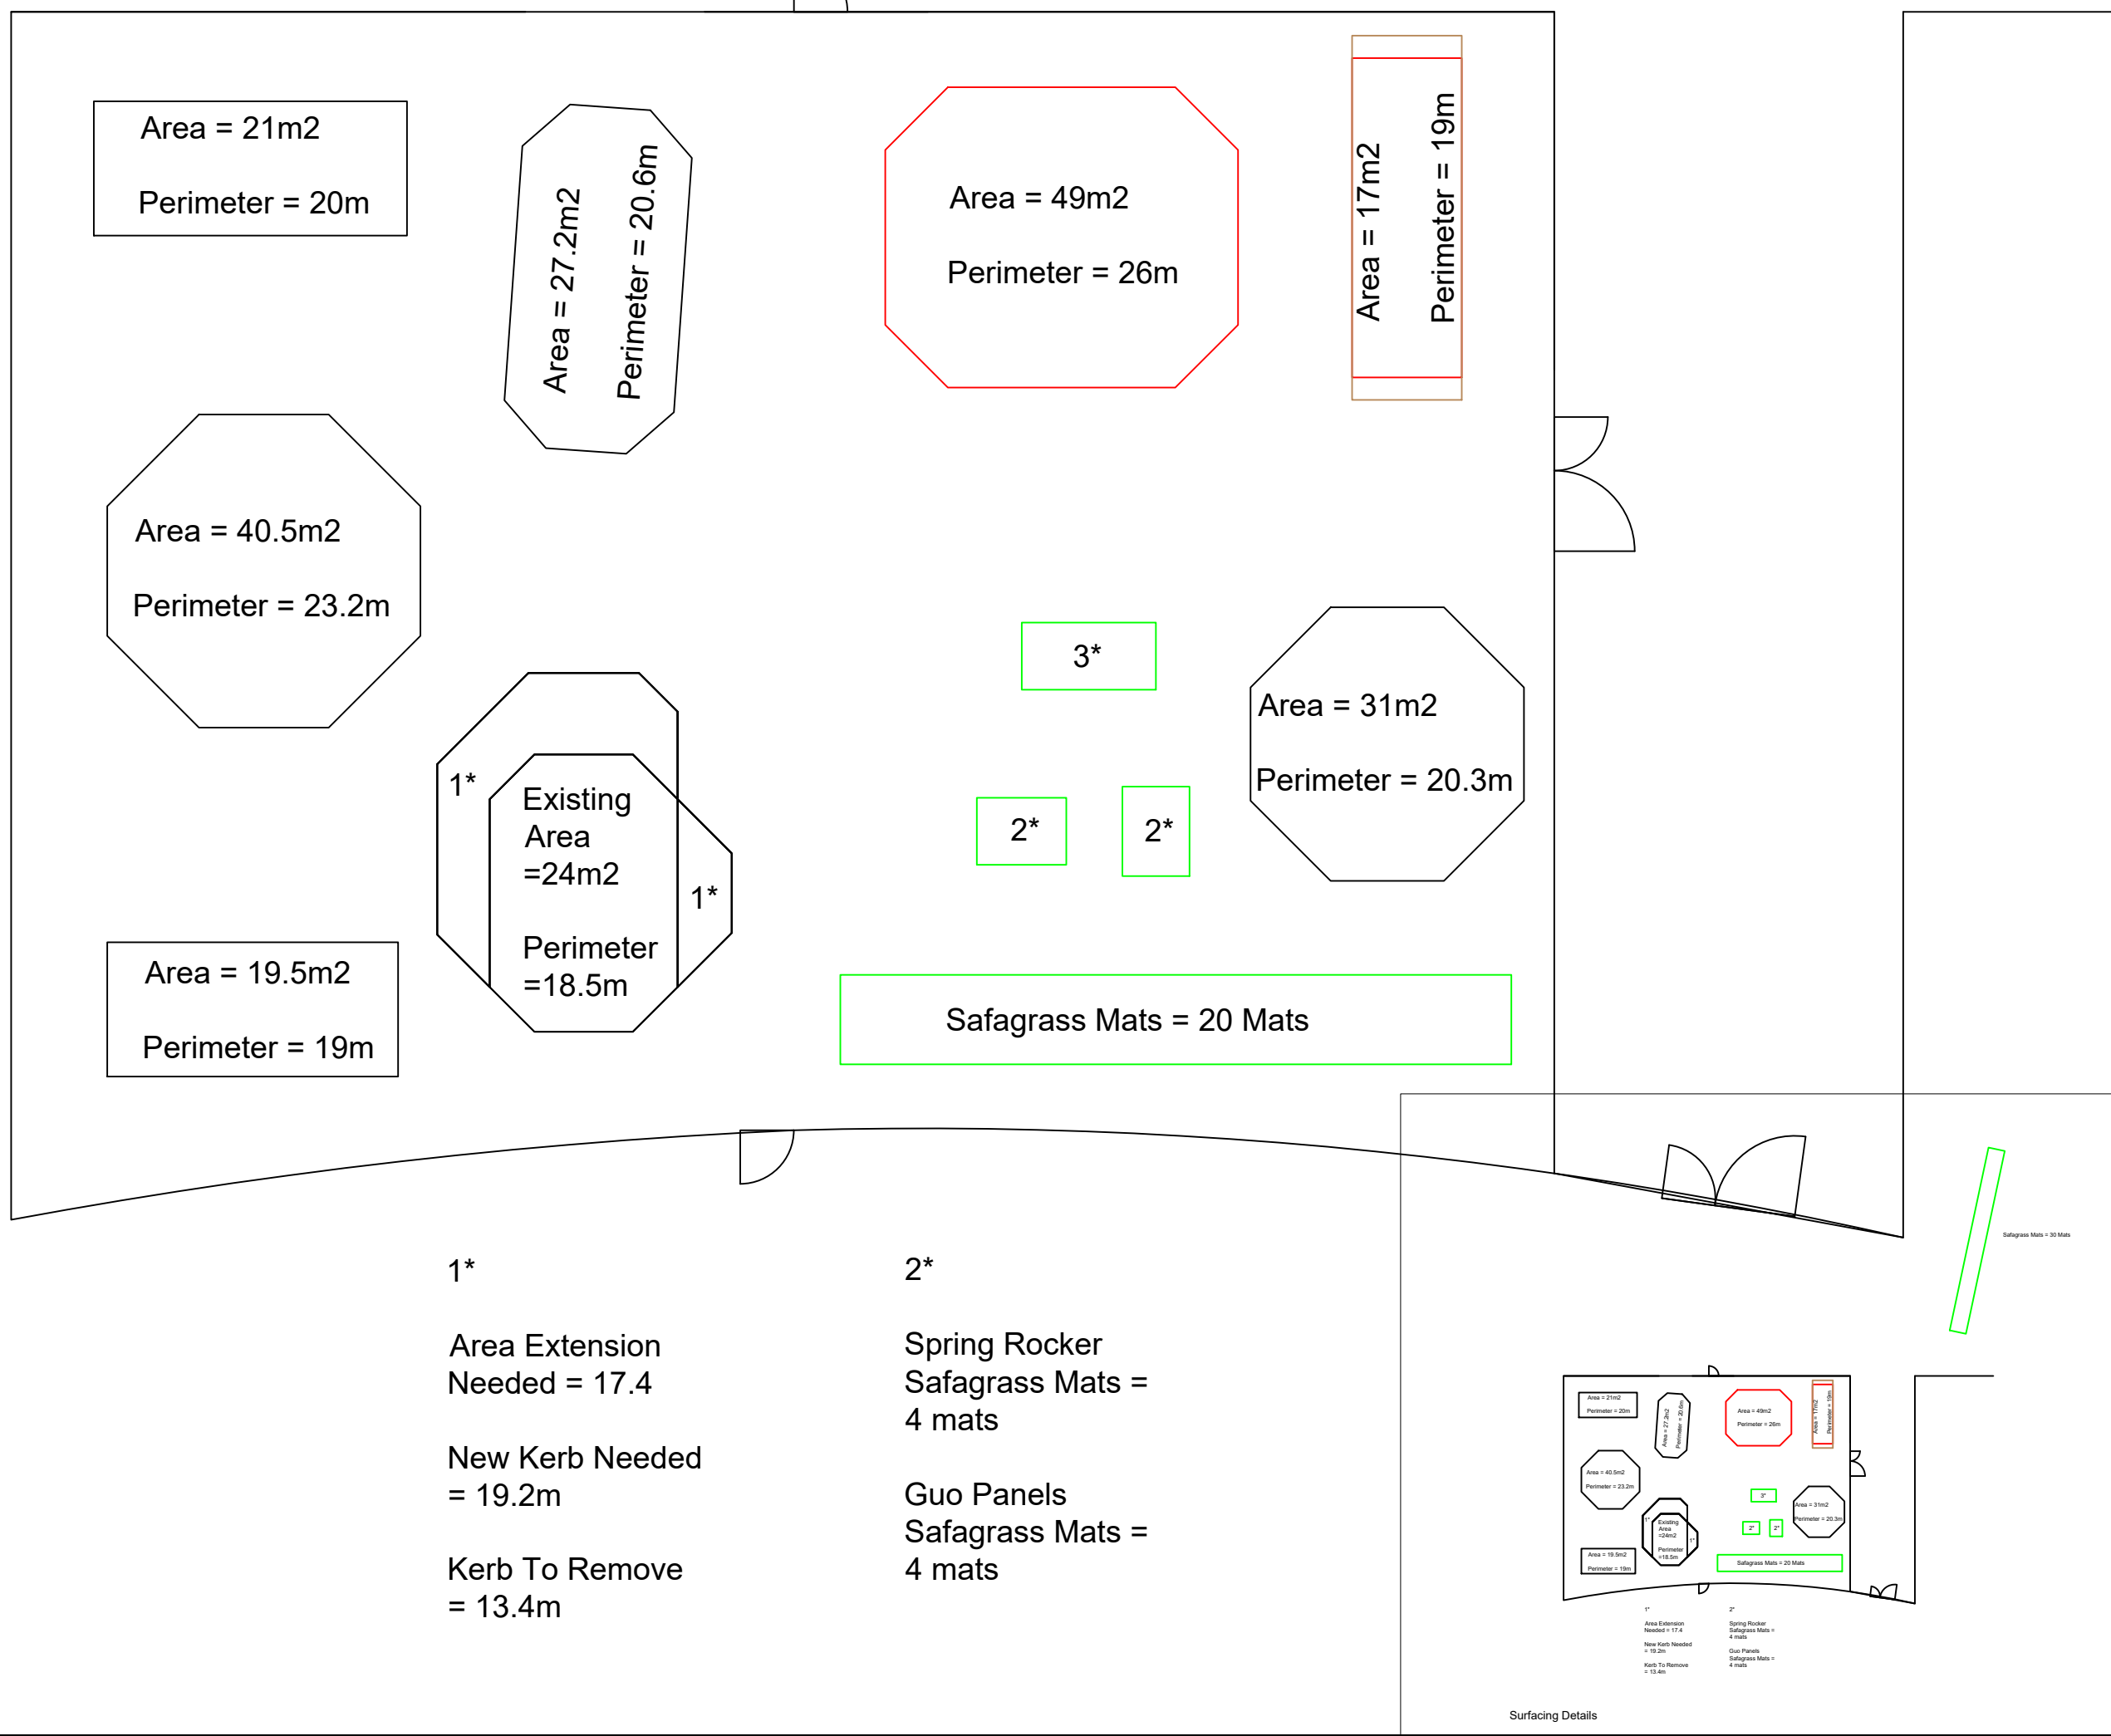

1* Area Extension Needed = 17.4
 New Kerb Needed = 19.2m
 Kerb To Remove = 13.4m

2* Spring Rocker Safagrass Mats = 4 mats
 Guo Panels Safagrass Mats = 4 mats



Surfacing Details

Equipment and Surfacing Info;

Wetpour Colours

- 1 - Teal
- 2 - Heather Violet
- 3 - Orange
- 4 - Purple
- 5 - Dark Blue
- 6 - Rainbow Green
- 7 - Red
- 8 - Beige

8
7
6
5
4
3
2
1

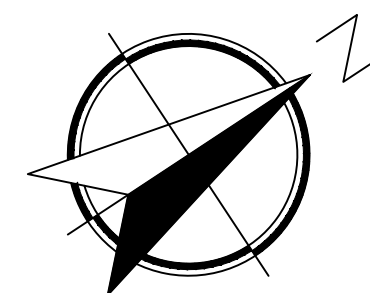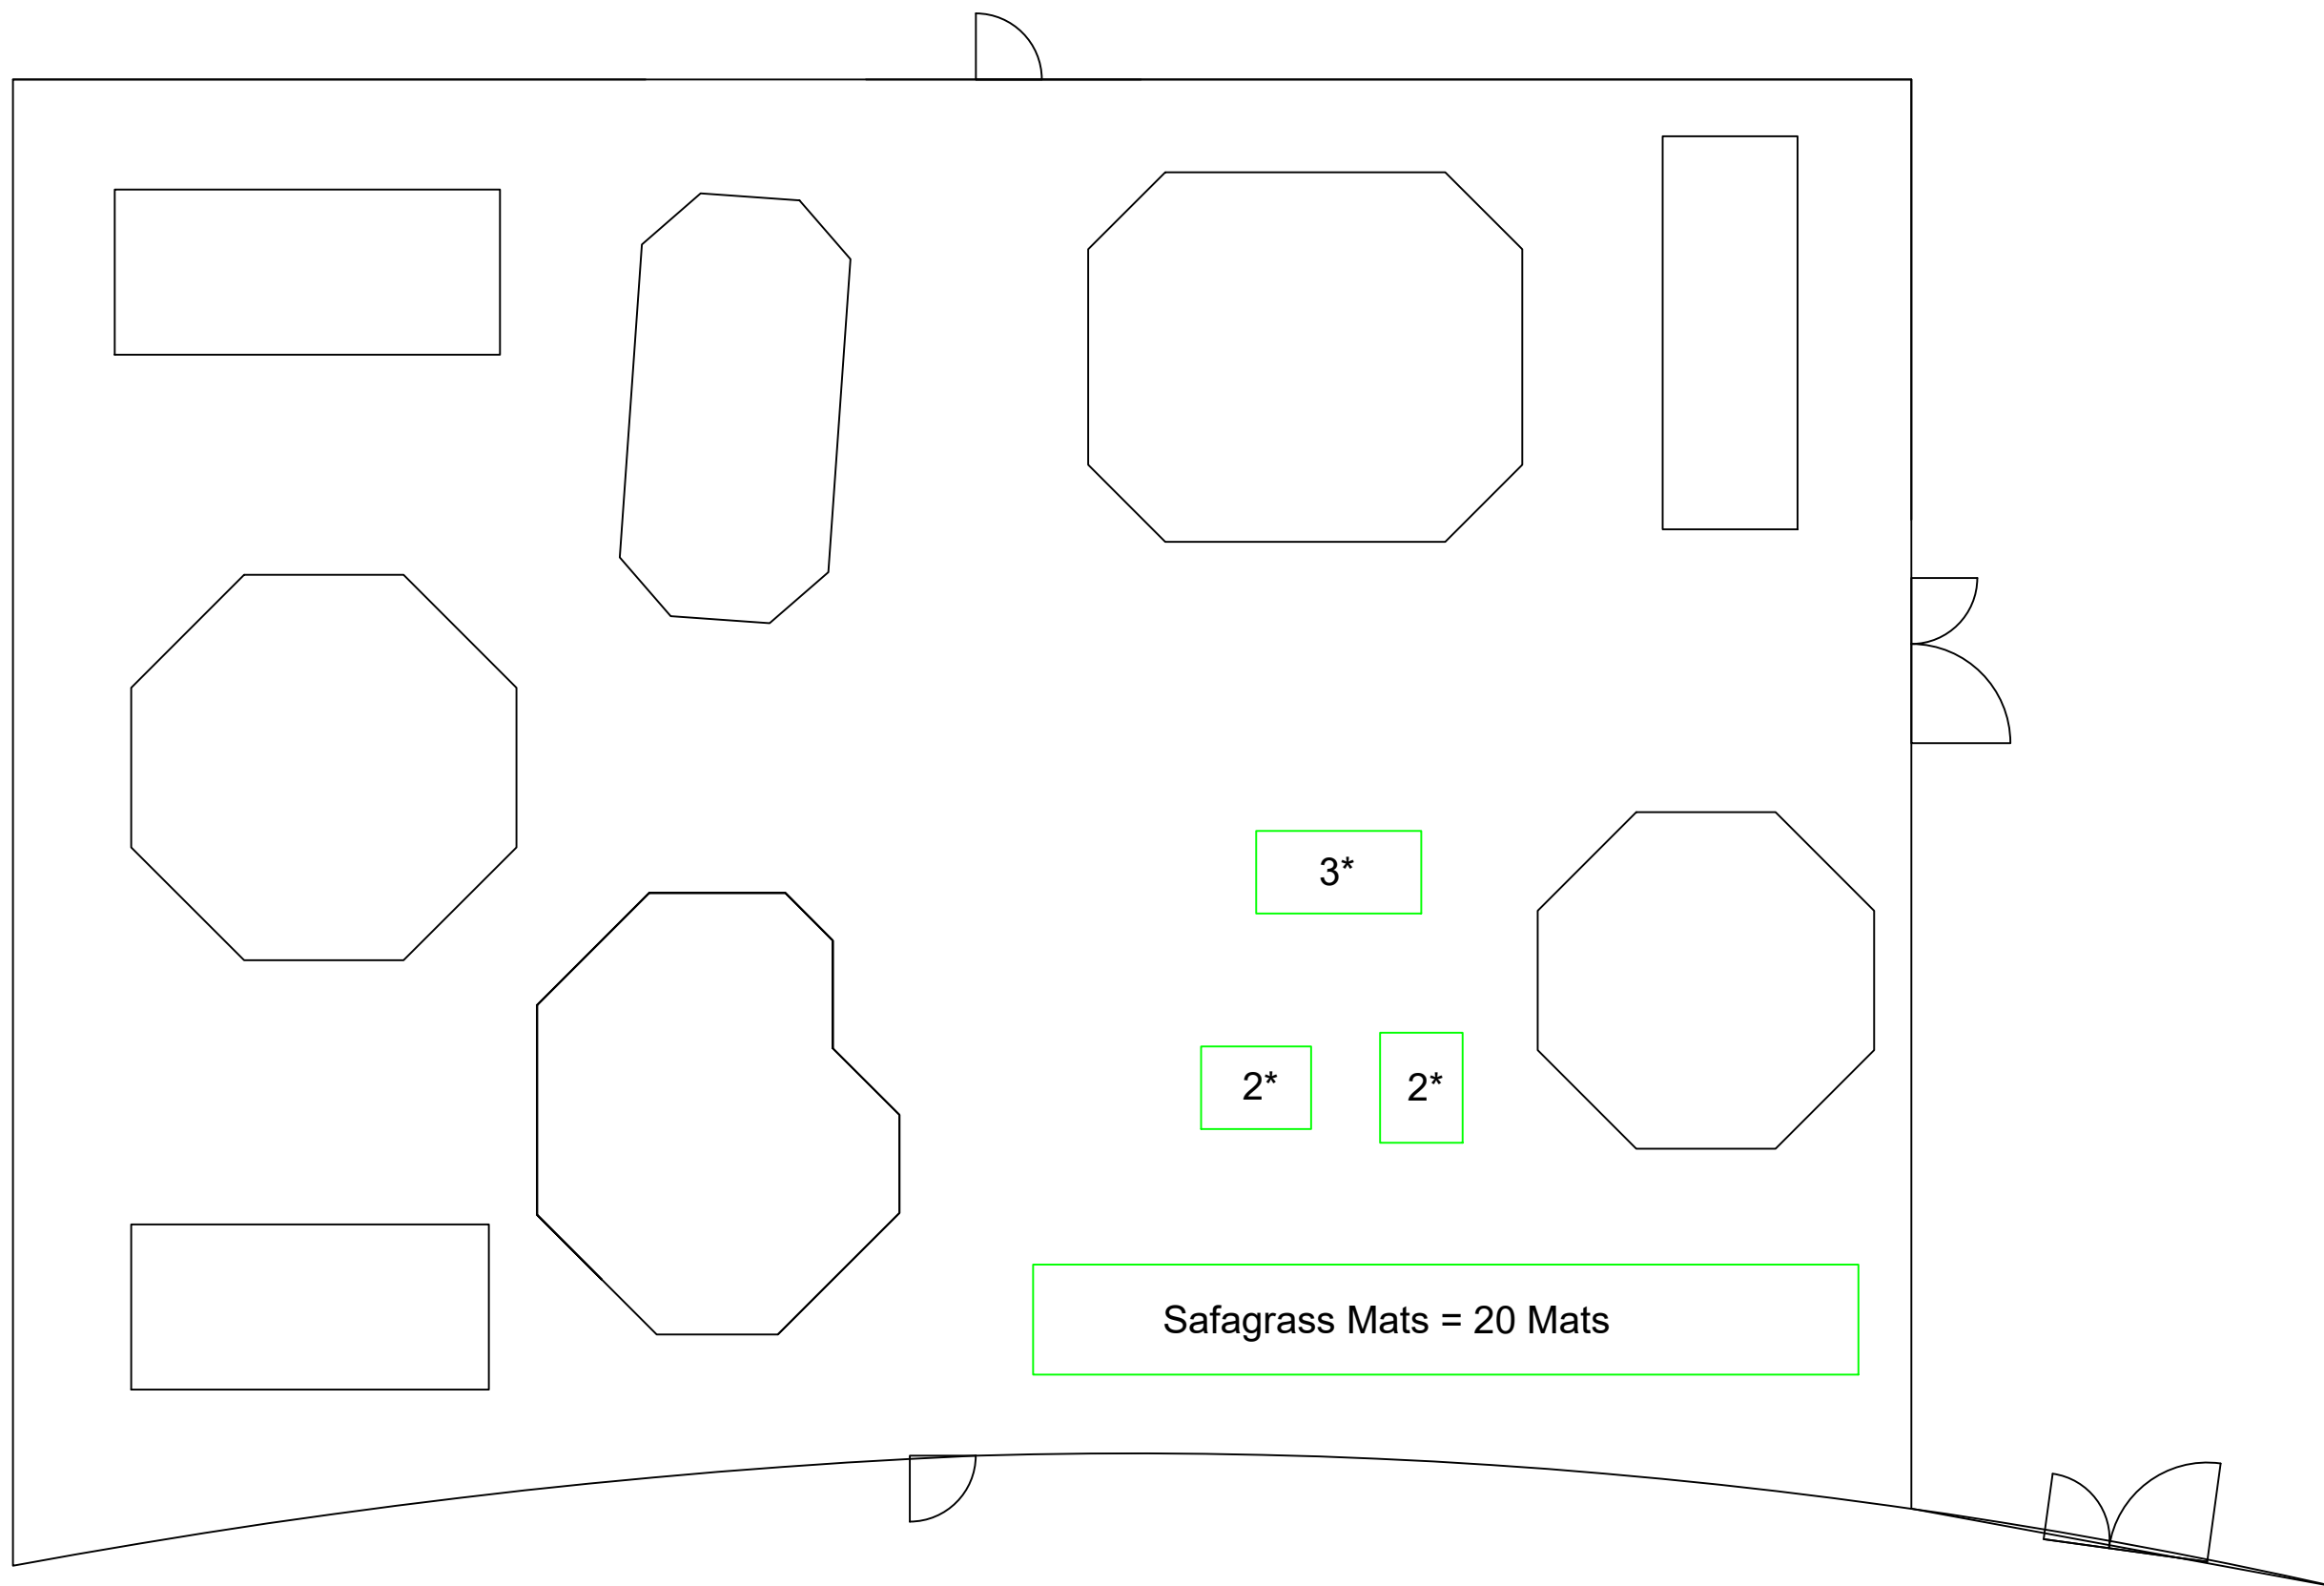

DATE: 11/07/22	ISSUE: A	SCALE: N/A @ A3
-------------------	-------------	--------------------

..logo\online playgrounds (new branding)\clip master logo no white bg.jpg

Online Playgrounds
FENLAND HOUSE, PADGETTS ROAD, CHRISTCHURCH, WISBECH
CAMBRIDGESHIRE, PE14 9PJ

DRAWING AND DESIGN PROPERTY OF FENLAND LEISURE PRODUCTS DO NOT MAKE COPIES WITHOUT THE EXPRESS PERMISSION OF FENLAND LEISURE PRODUCTS

DO NOT SCALE FROM DRAWING



PAGE 5 OF 6

A B C D E F G H I J

1*
Area Extension
Needed = 17.4

2*
Spring Rocker
Safagrass Mats =

Equipment and Surfacing Info;
Cableway/ Zipline Location

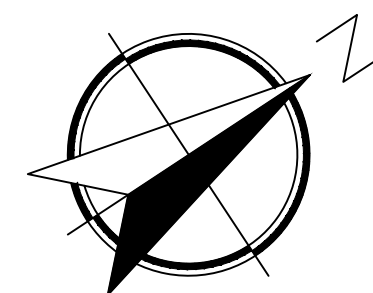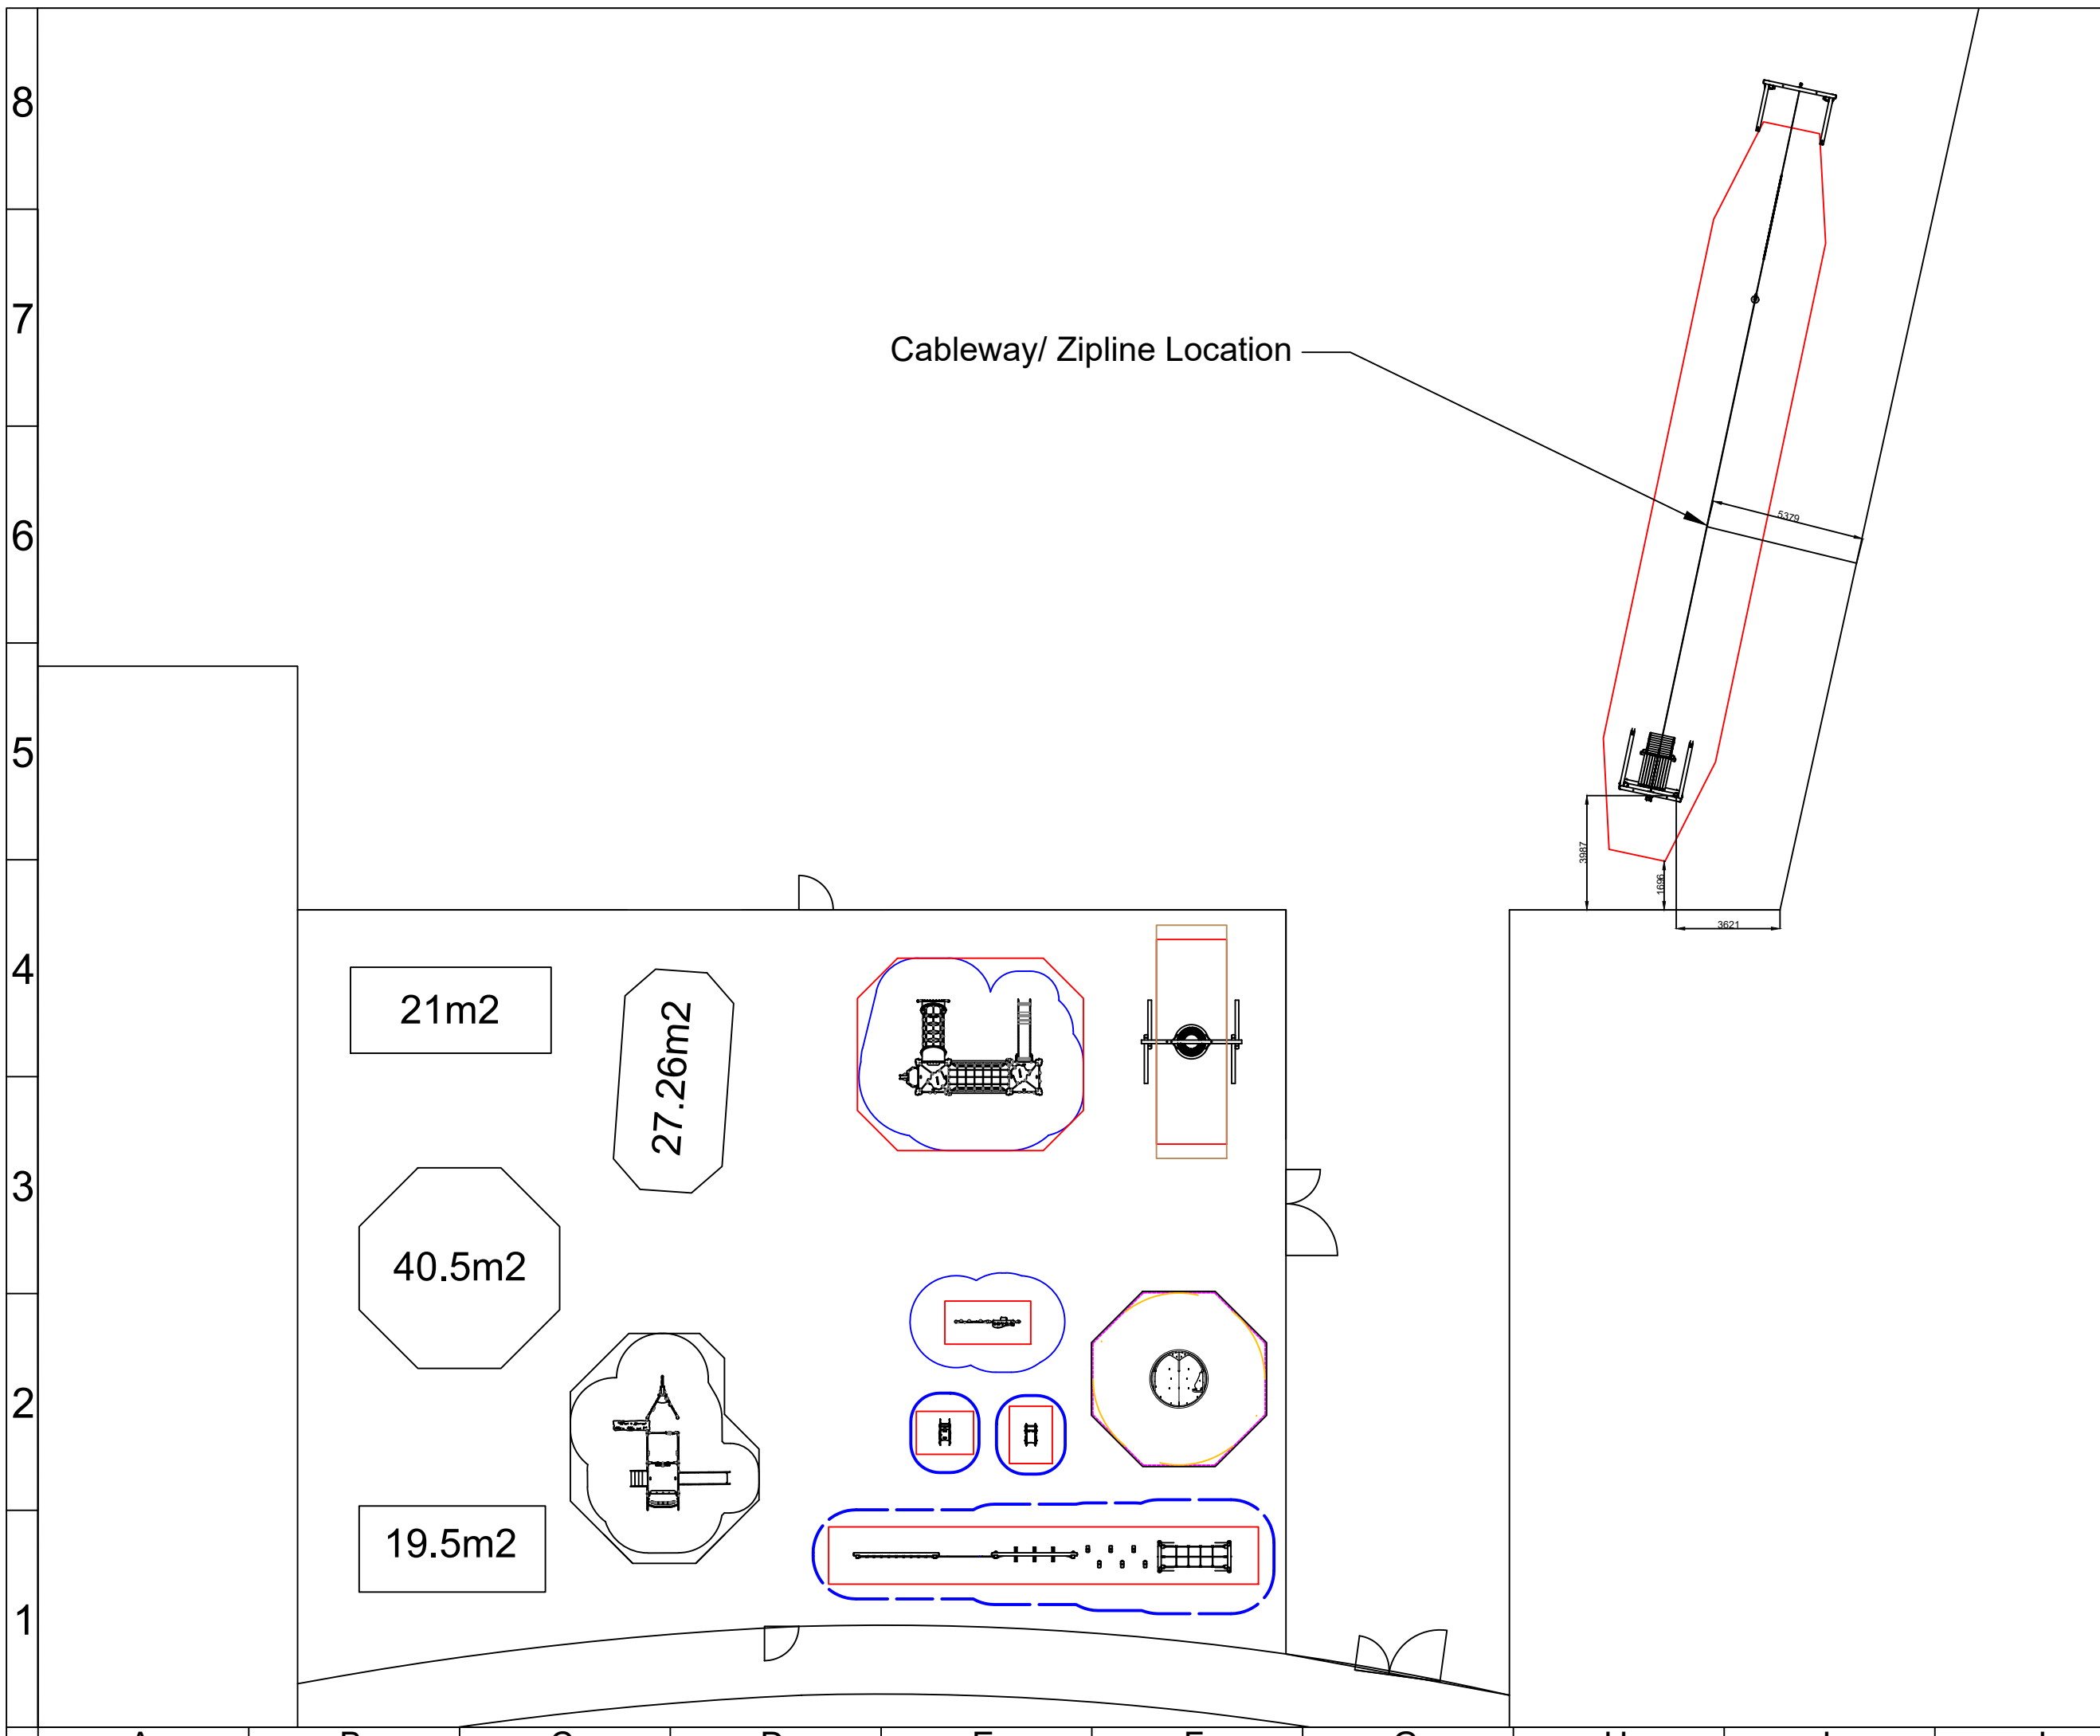

DATE:	ISSUE:	SCALE:
11/07/22	A	N/A @ A3

..logo\online playgrounds (new branding)\clip master logo no white bg.jpg

Online Playgrounds
FENLAND HOUSE, PADGETTS ROAD, CHRISTCHURCH, WISBECH
CAMBRIDGESHIRE, PE14 9PJ

DRAWING AND DESIGN PROPERTY OF FENLAND
LEISURE PRODUCTS DO NOT MAKE COPIES WITHOUT
THE EXPRESS PERMISSION OF FENLAND LEISURE
PRODUCTS

DO NOT SCALE
FROM DRAWING